




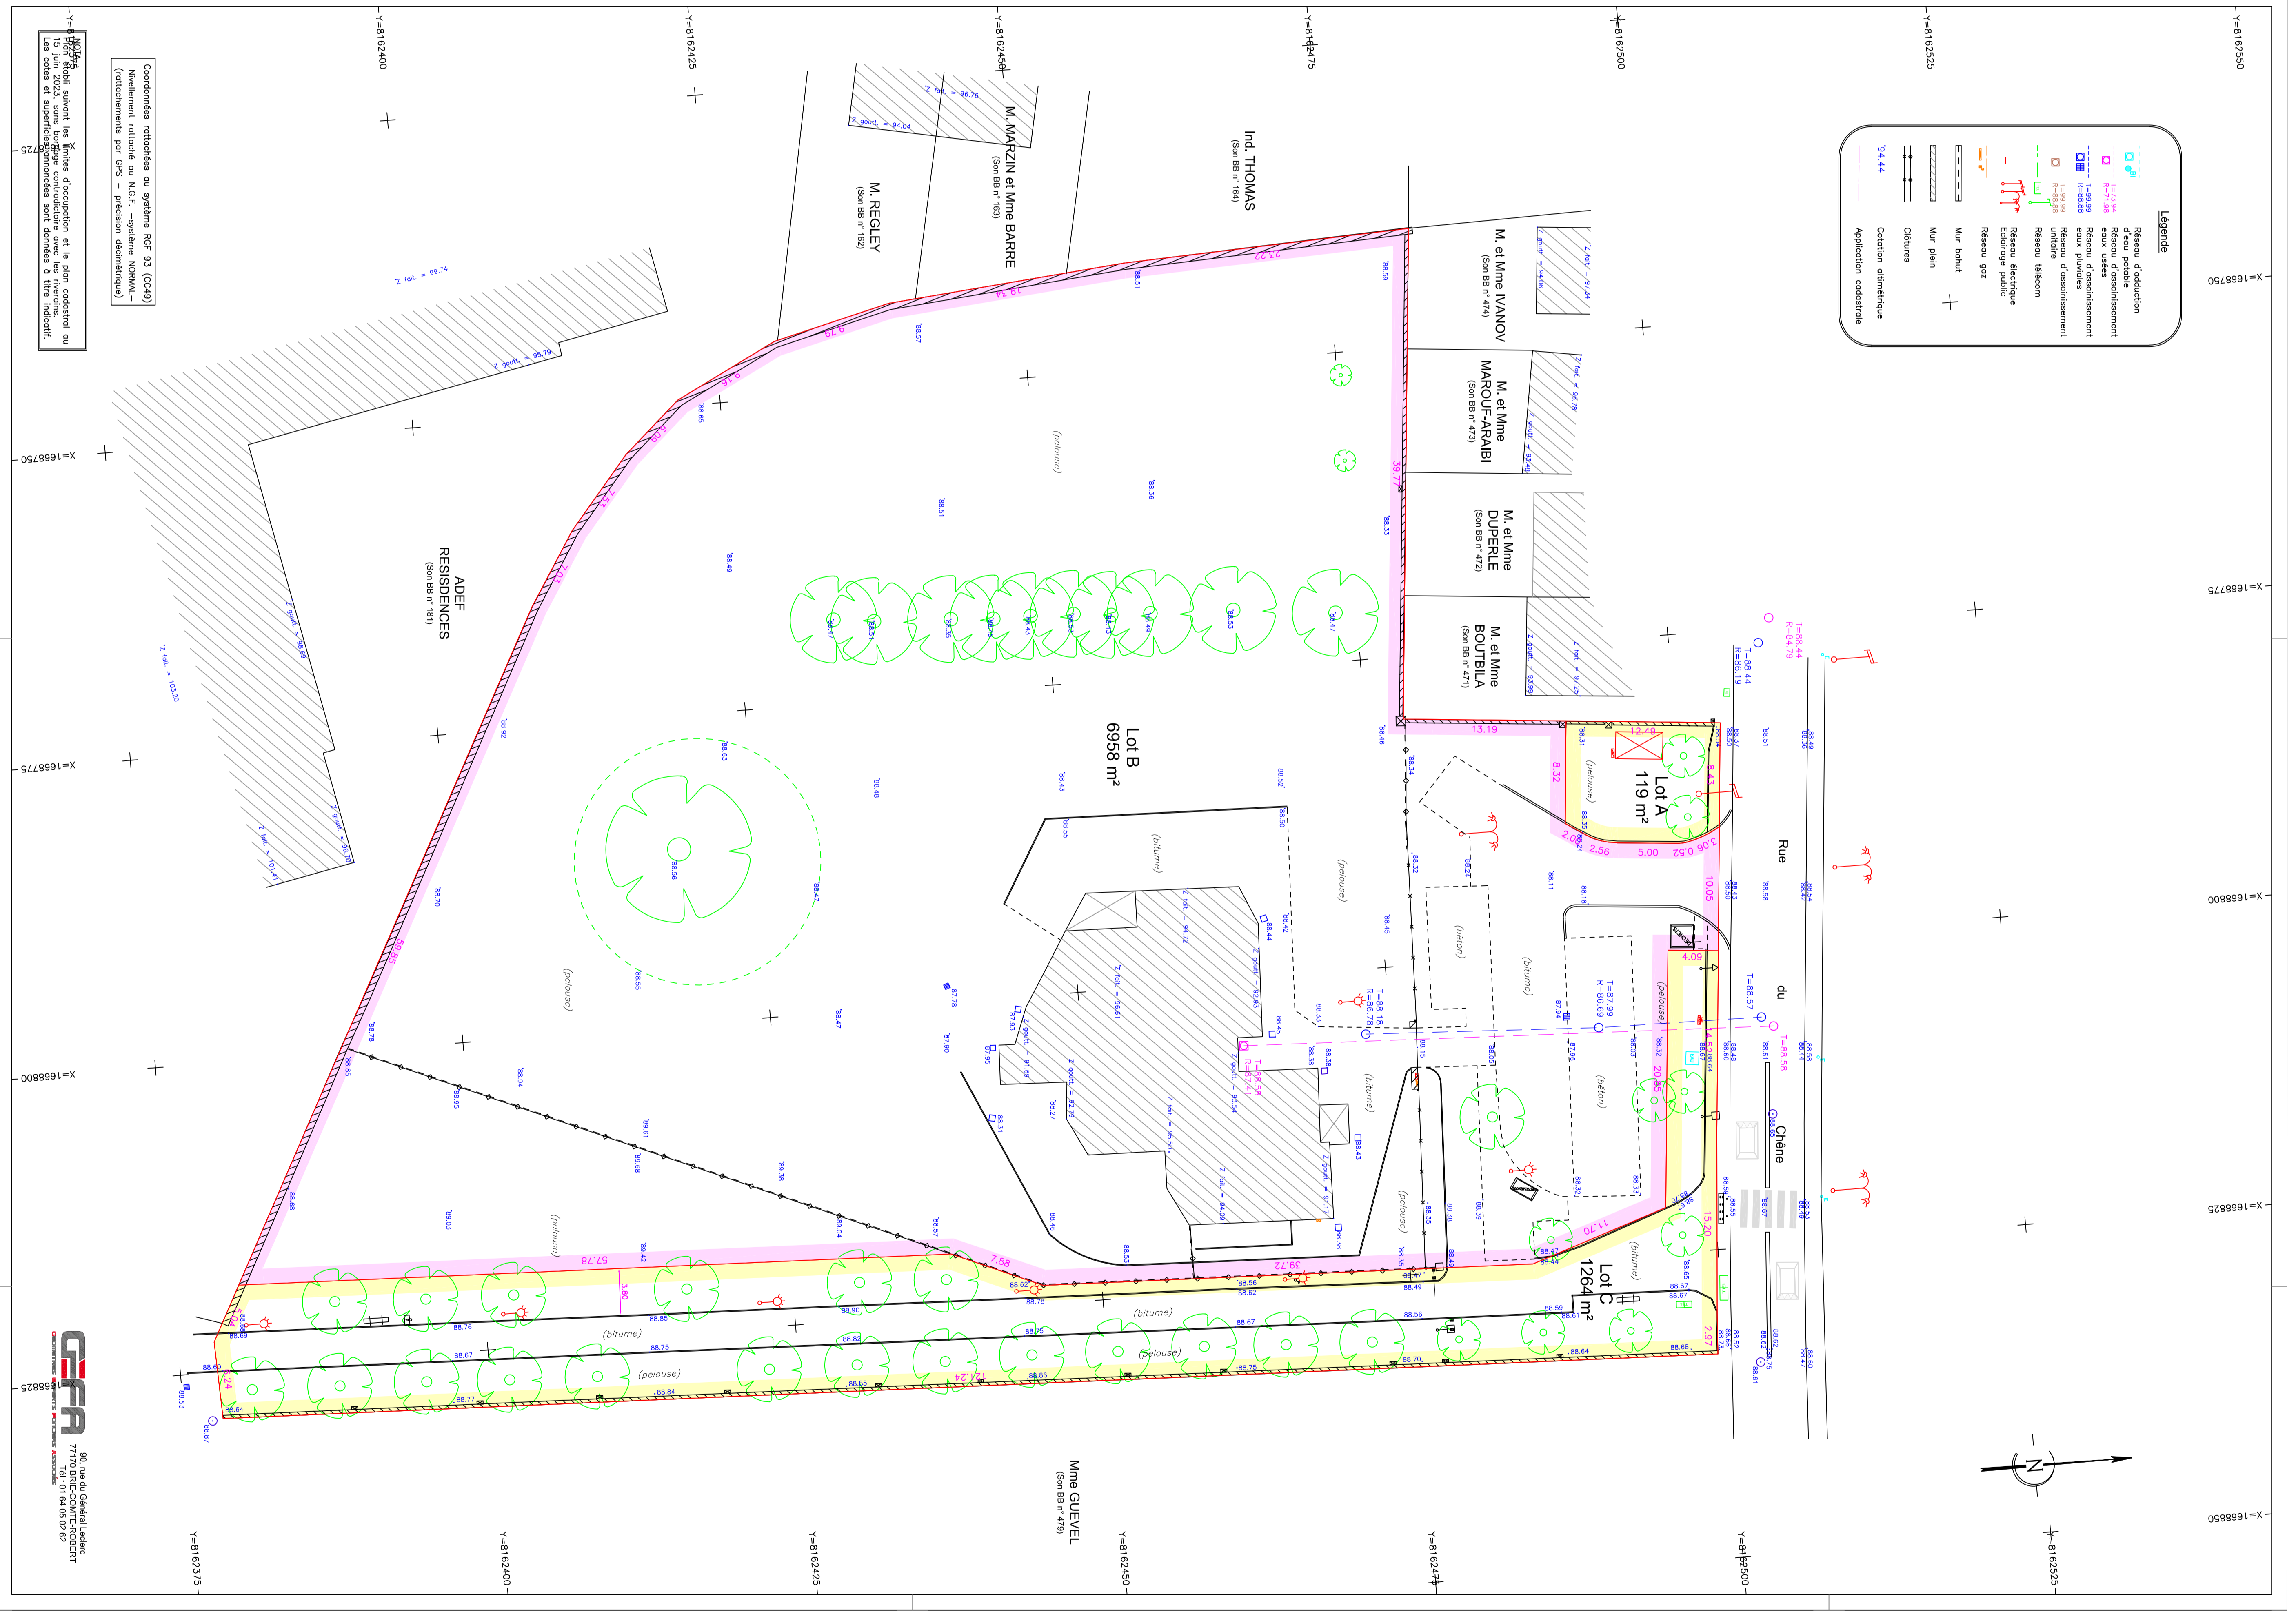

**DEPARTEMENT DE SEINE ET MARNE**  
**COMMUNE DE COMBS-LA-VILLE**

**PROJET DE DIVISION**

Rue du Chêne  
 Cadastre : section BB n° 177-180 pour 83a 49ca  
 Propriété de la Commune de Combs-la-Ville  
 Superficie occupée : 8341 m²

Index	Date	Resp.	Description
0	15/06/2023	LS	Projet de division
-	-	-	-
-	-	-	-
-	-	-	-
-	-	-	-
-	-	-	-

**Geometres-Experts Fonciers Associés**  

**DATE** : 15 Jun 2023  
**Echelle** : 1/250  
**Plan** : 1  
**Index** : 0  
**Dossier** : 772-4709



